


\\woodwardclark.com\mna\projects\mcsf\0092_SFPUC\WW\CS-95591B.Task Orders\TO 10 - Sewer Lateral Program Phase 1B. Project Work\Tasks- Revised Standards and Details Completion\Final Submittal\CAD\Revised Sewer Config Figures.dwg

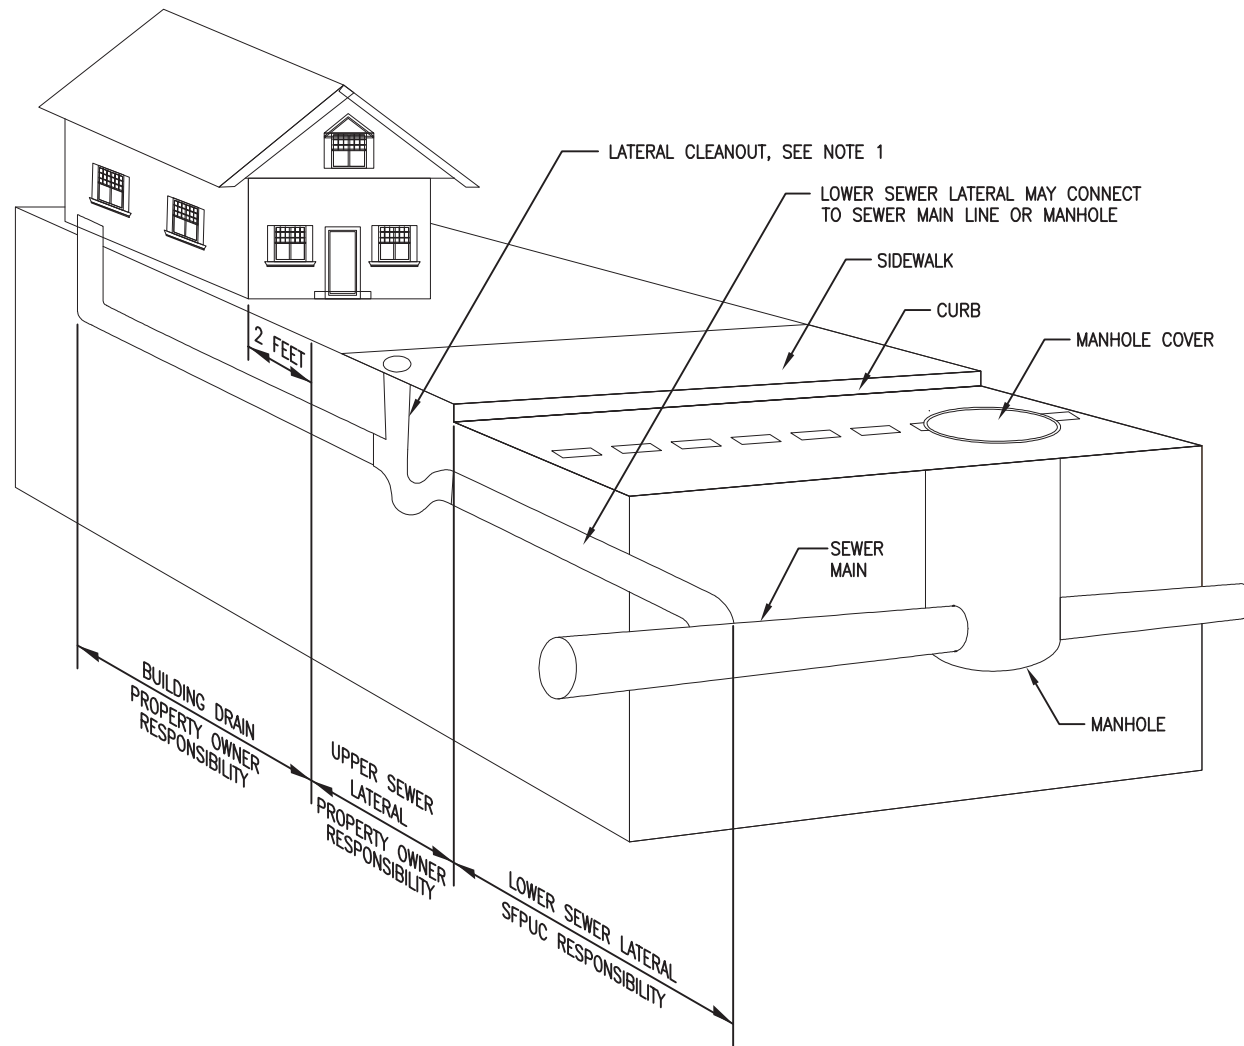


**TYPICAL SEWER LATERAL CONFIGURATION
IN STANDARD CITY STREET**

1

NOT TO SCALE

NOTES:

1. THE CLEANOUT IS THE PROPERTY OWNER'S RESPONSIBILITY.
2. THE CLEANOUT IN THE COMBINED SEWER SYSTEM AND SANITARY SEWER SYSTEM CONSISTS OF A P-TRAP, RISER, AND VENT.
3. THE CLEANOUT IN THE STORM SEWER SYSTEM CONSISTS OF A RISER AND VENT.
4. PROPERTY OWNER SHALL SUBMIT SEWER CONNECTION PERMIT APPLICATION TO SFPUC FOR WORK THAT INCLUDES A CONNECTION TO THE EXISTING SEWER MAIN.
5. A MANHOLE IS REQUIRED AT POINT OF CONNECTION BETWEEN LATERAL AND SEWER MAIN FOR LATERALS 10" DIAMETER AND GREATER. UNLESS THE SEWER IS 42" DIAMETER OR GREATER.

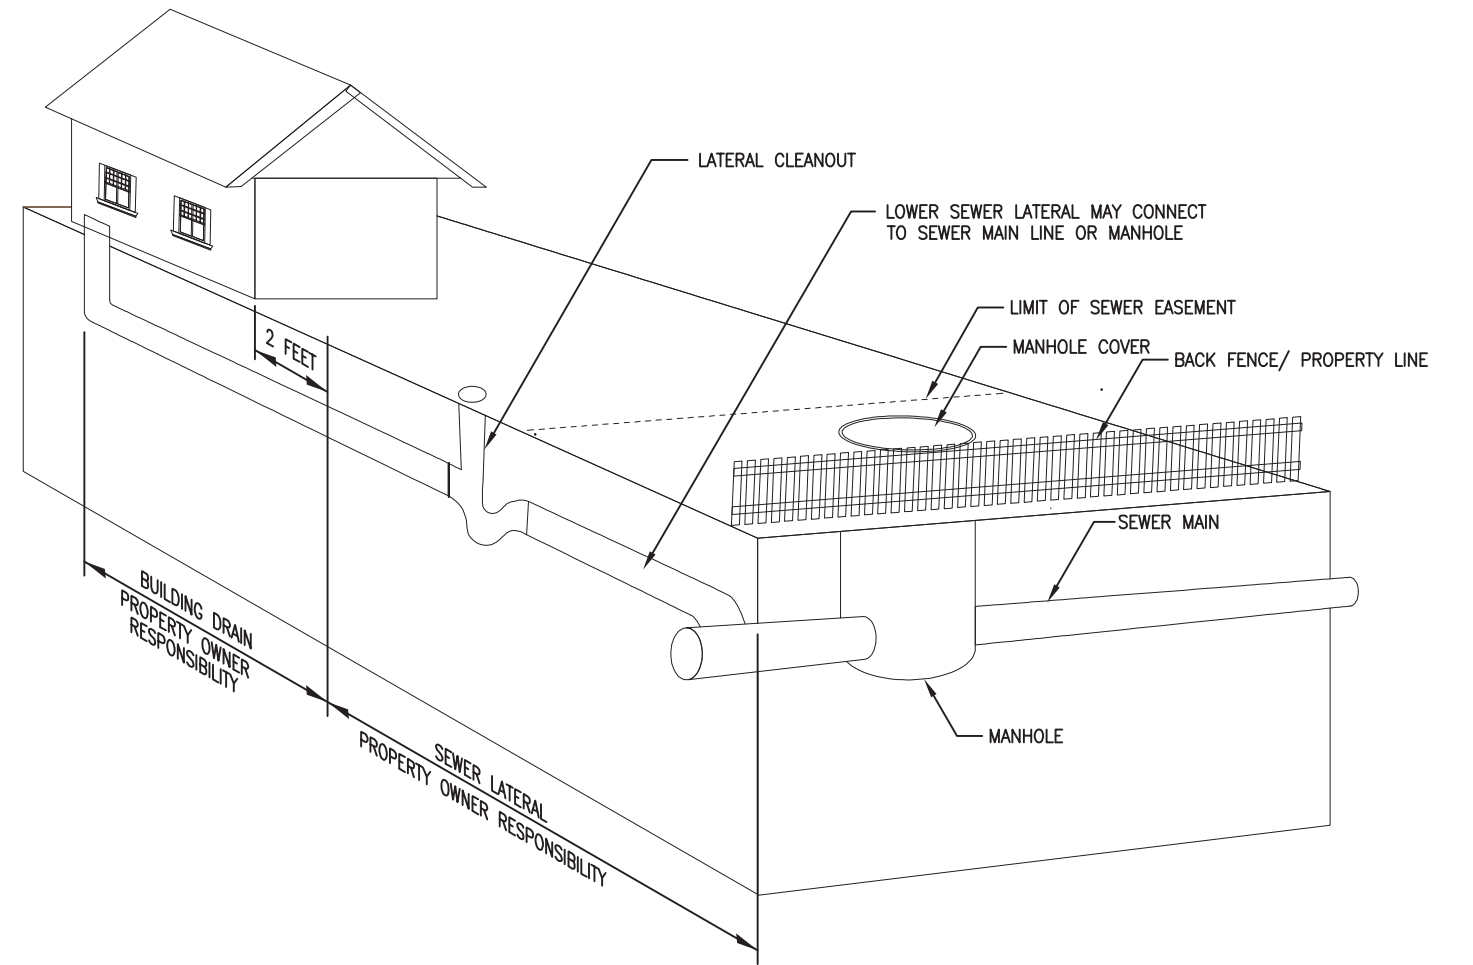

**TYPICAL SEWER LATERAL CONFIGURATION
IN SFPUC EASEMENT ON PRIVATE PROPERTY**

2

NOT TO SCALE

NOTES:

1. PROPERTY OWNER SHALL SUBMIT SEWER CONNECTION PERMIT APPLICATION TO SFPUC FOR WORK THAT INCLUDES A CONNECTION TO THE EXISTING SEWER MAIN.

APPLICABLE TO BOTH
COMBINED AND SANITARY
SEWER SYSTEMS



**SEWER LATERAL
STANDARD DETAILS**
SAN FRANCISCO PUBLIC UTILITIES COMMISSION

DATE: MAY 2017 REVISION: 1.0 REVISED:

TYPICAL SEWER LATERAL CONFIGURATIONS