


\\woodardclarmann.net\shared\Projects\RM\CSF\002-SFPUC\002-007 SFPUC WW CS-955BIB, Task Order\TO 10 - Sewer Lateral Program Phase 1B, Project Work\Task6- Revised Standards and Details Completion\Final Submittal\CAD\RevisedSewer Config Figures.dwg

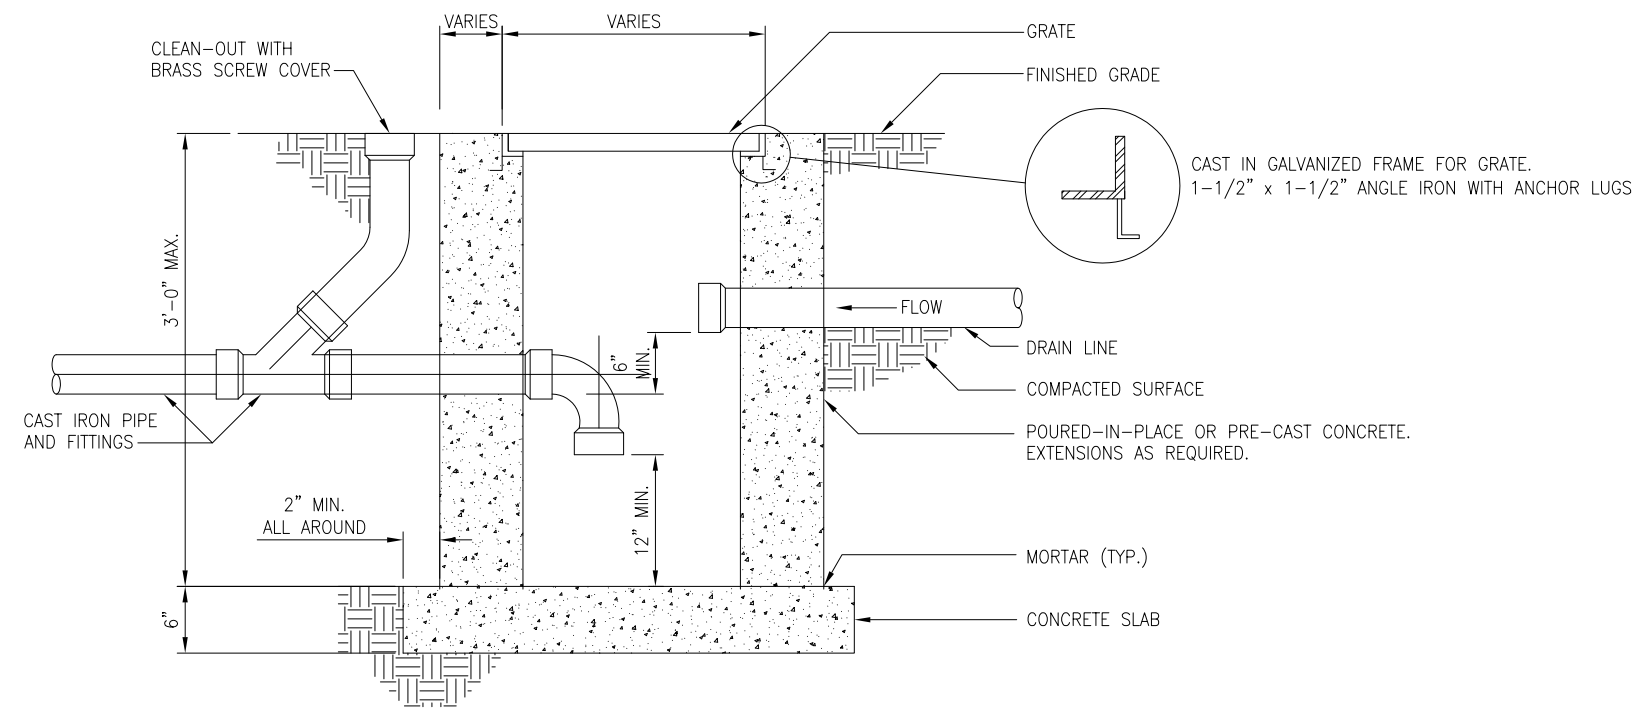

**CATCH BASIN/SAND TRAP
WITH CLEANOUT DETAIL**

1

NOT TO SCALE



**SEWER LATERAL
STANDARD DETAILS**
SAN FRANCISCO PUBLIC UTILITIES COMMISSION

DATE	MAY 2017	REVISION	1.0	REVISED
------	----------	----------	-----	---------

**CATCH BASIN/SAND TRAP WITH
CLEANOUT IN STORM SEWER SYSTEM**

DWG NO.

9